



Date 08/10/07	Drawn By BLE	Description SILL	Quote # 257493	Page 14 of 39
Contractor DAVENPORT MASONRY			Book 1	
Project Name HENRY FORD HOSPITAL WEST			Color 7223	

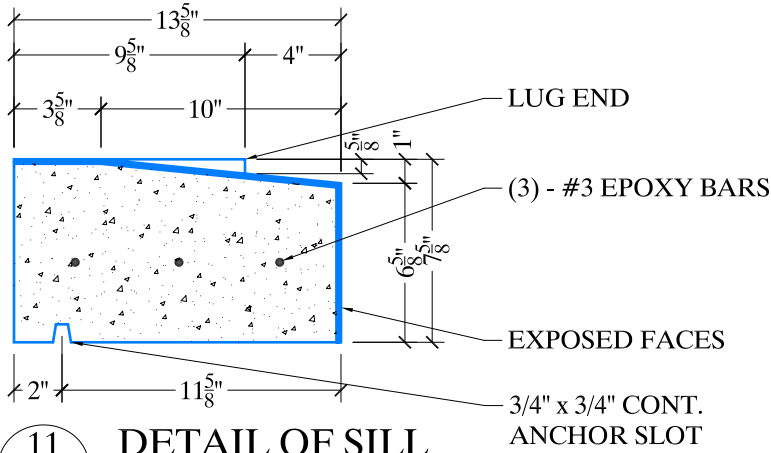

11 **DETAIL OF SILL**
4
1 1/2" = 1'-0"

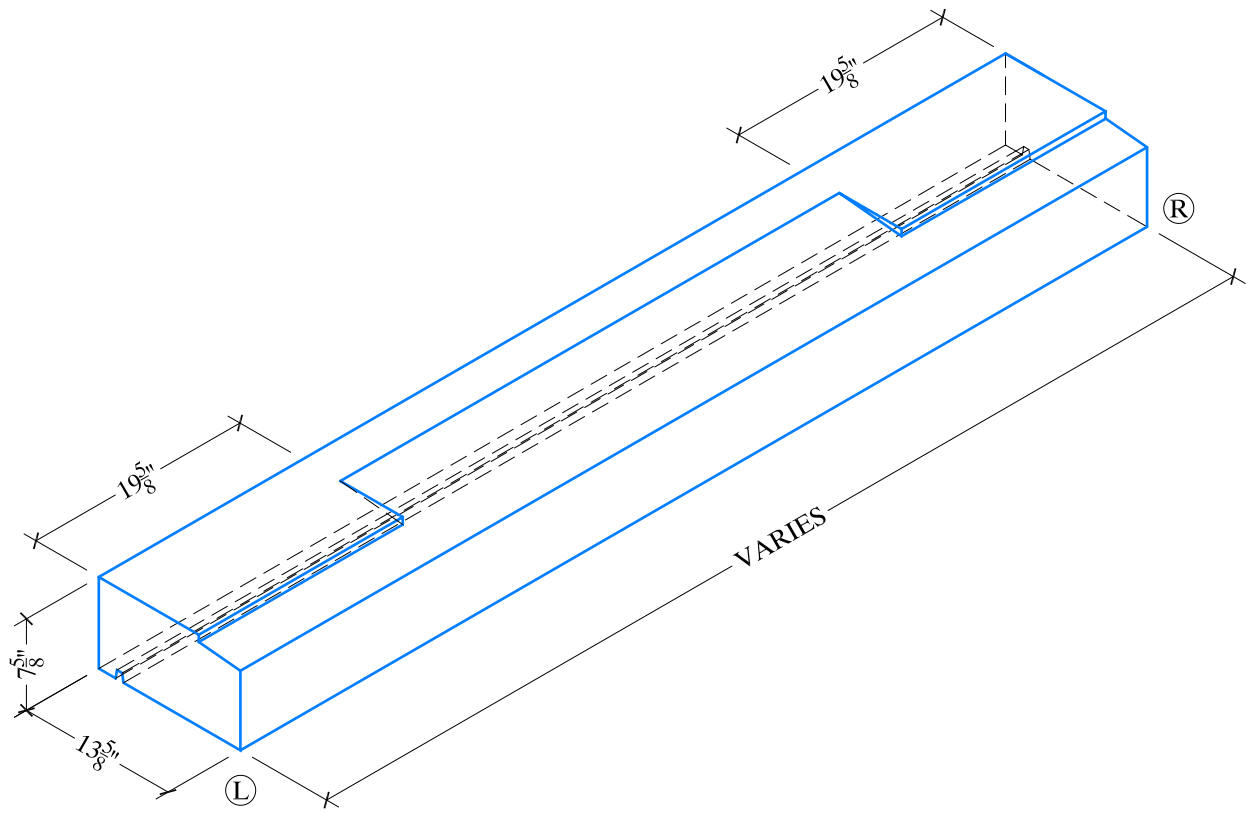

TYPE	COND.	MARK	OPP	VARIES (IN)	QTY	C.F.	FINISH END			MESH	ROD	LBS	P.U.
							Ⓛ	BOTH	Ⓡ				
J	8	10		123 1/4	24	7.02				---	120"	1053	NO